




TRANSFORM 66
OUTSIDE the Beltway

VDOT | DRPT

Multimodal Solutions - 495 to Haymarket

Preferred Alternative Typical Section

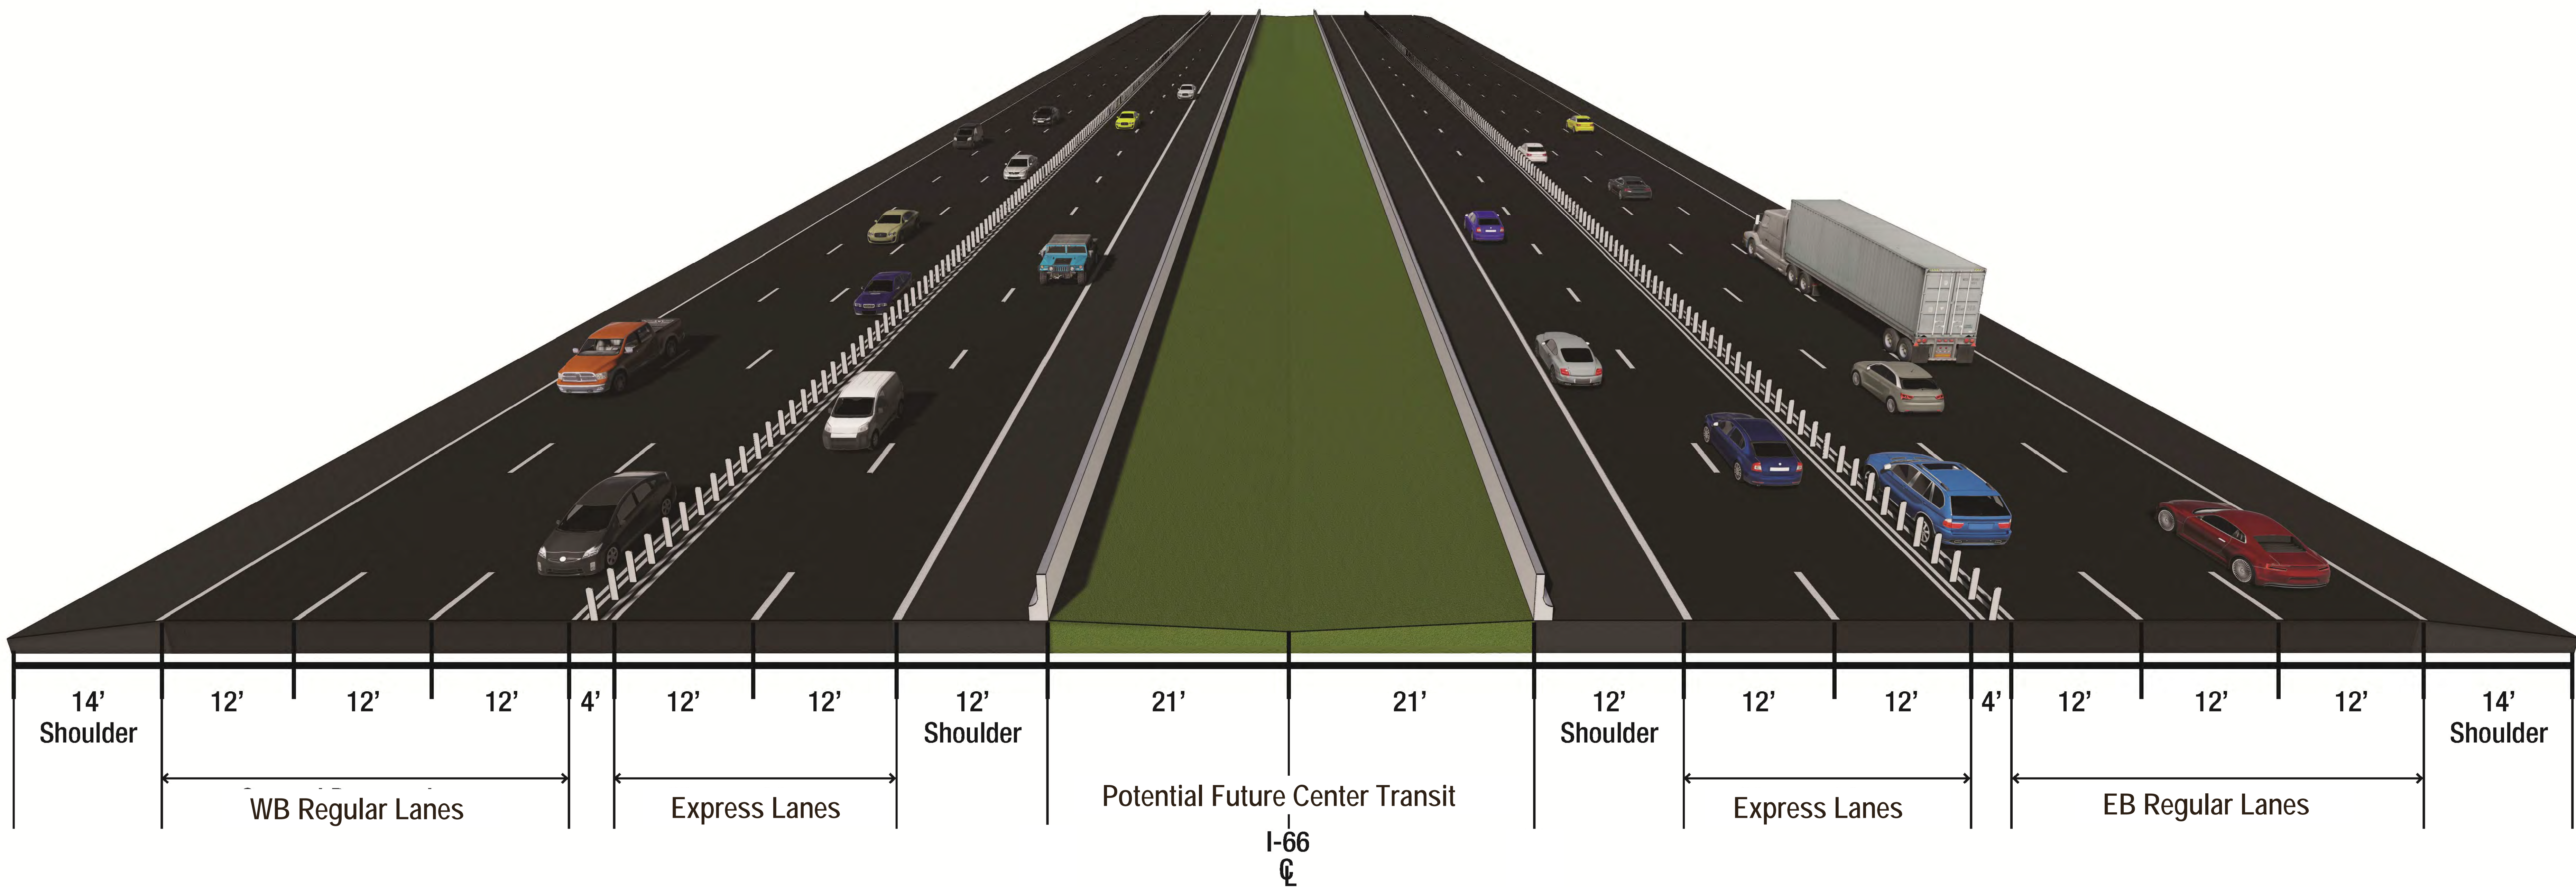

**Flexible barrier with buffer and median for future center transit
(with auxiliary lanes, if needed)**

Preliminary
FOR INFORMATION ONLY
Not To Scale